

ANZAC DAY PARADE  
CHINCHILLA  
25TH APRIL 2025  
APPROX CLOSURE TIMES  
5.30AM - 7AM

Site Contact  
Caitlin Steel Ph 0487 372 184

ROAD CLOSED


ROAD CLOSED

OR

ROAD CLOSED

EVENT IN PROGRESS


AT CLOSURE LOCATIONS

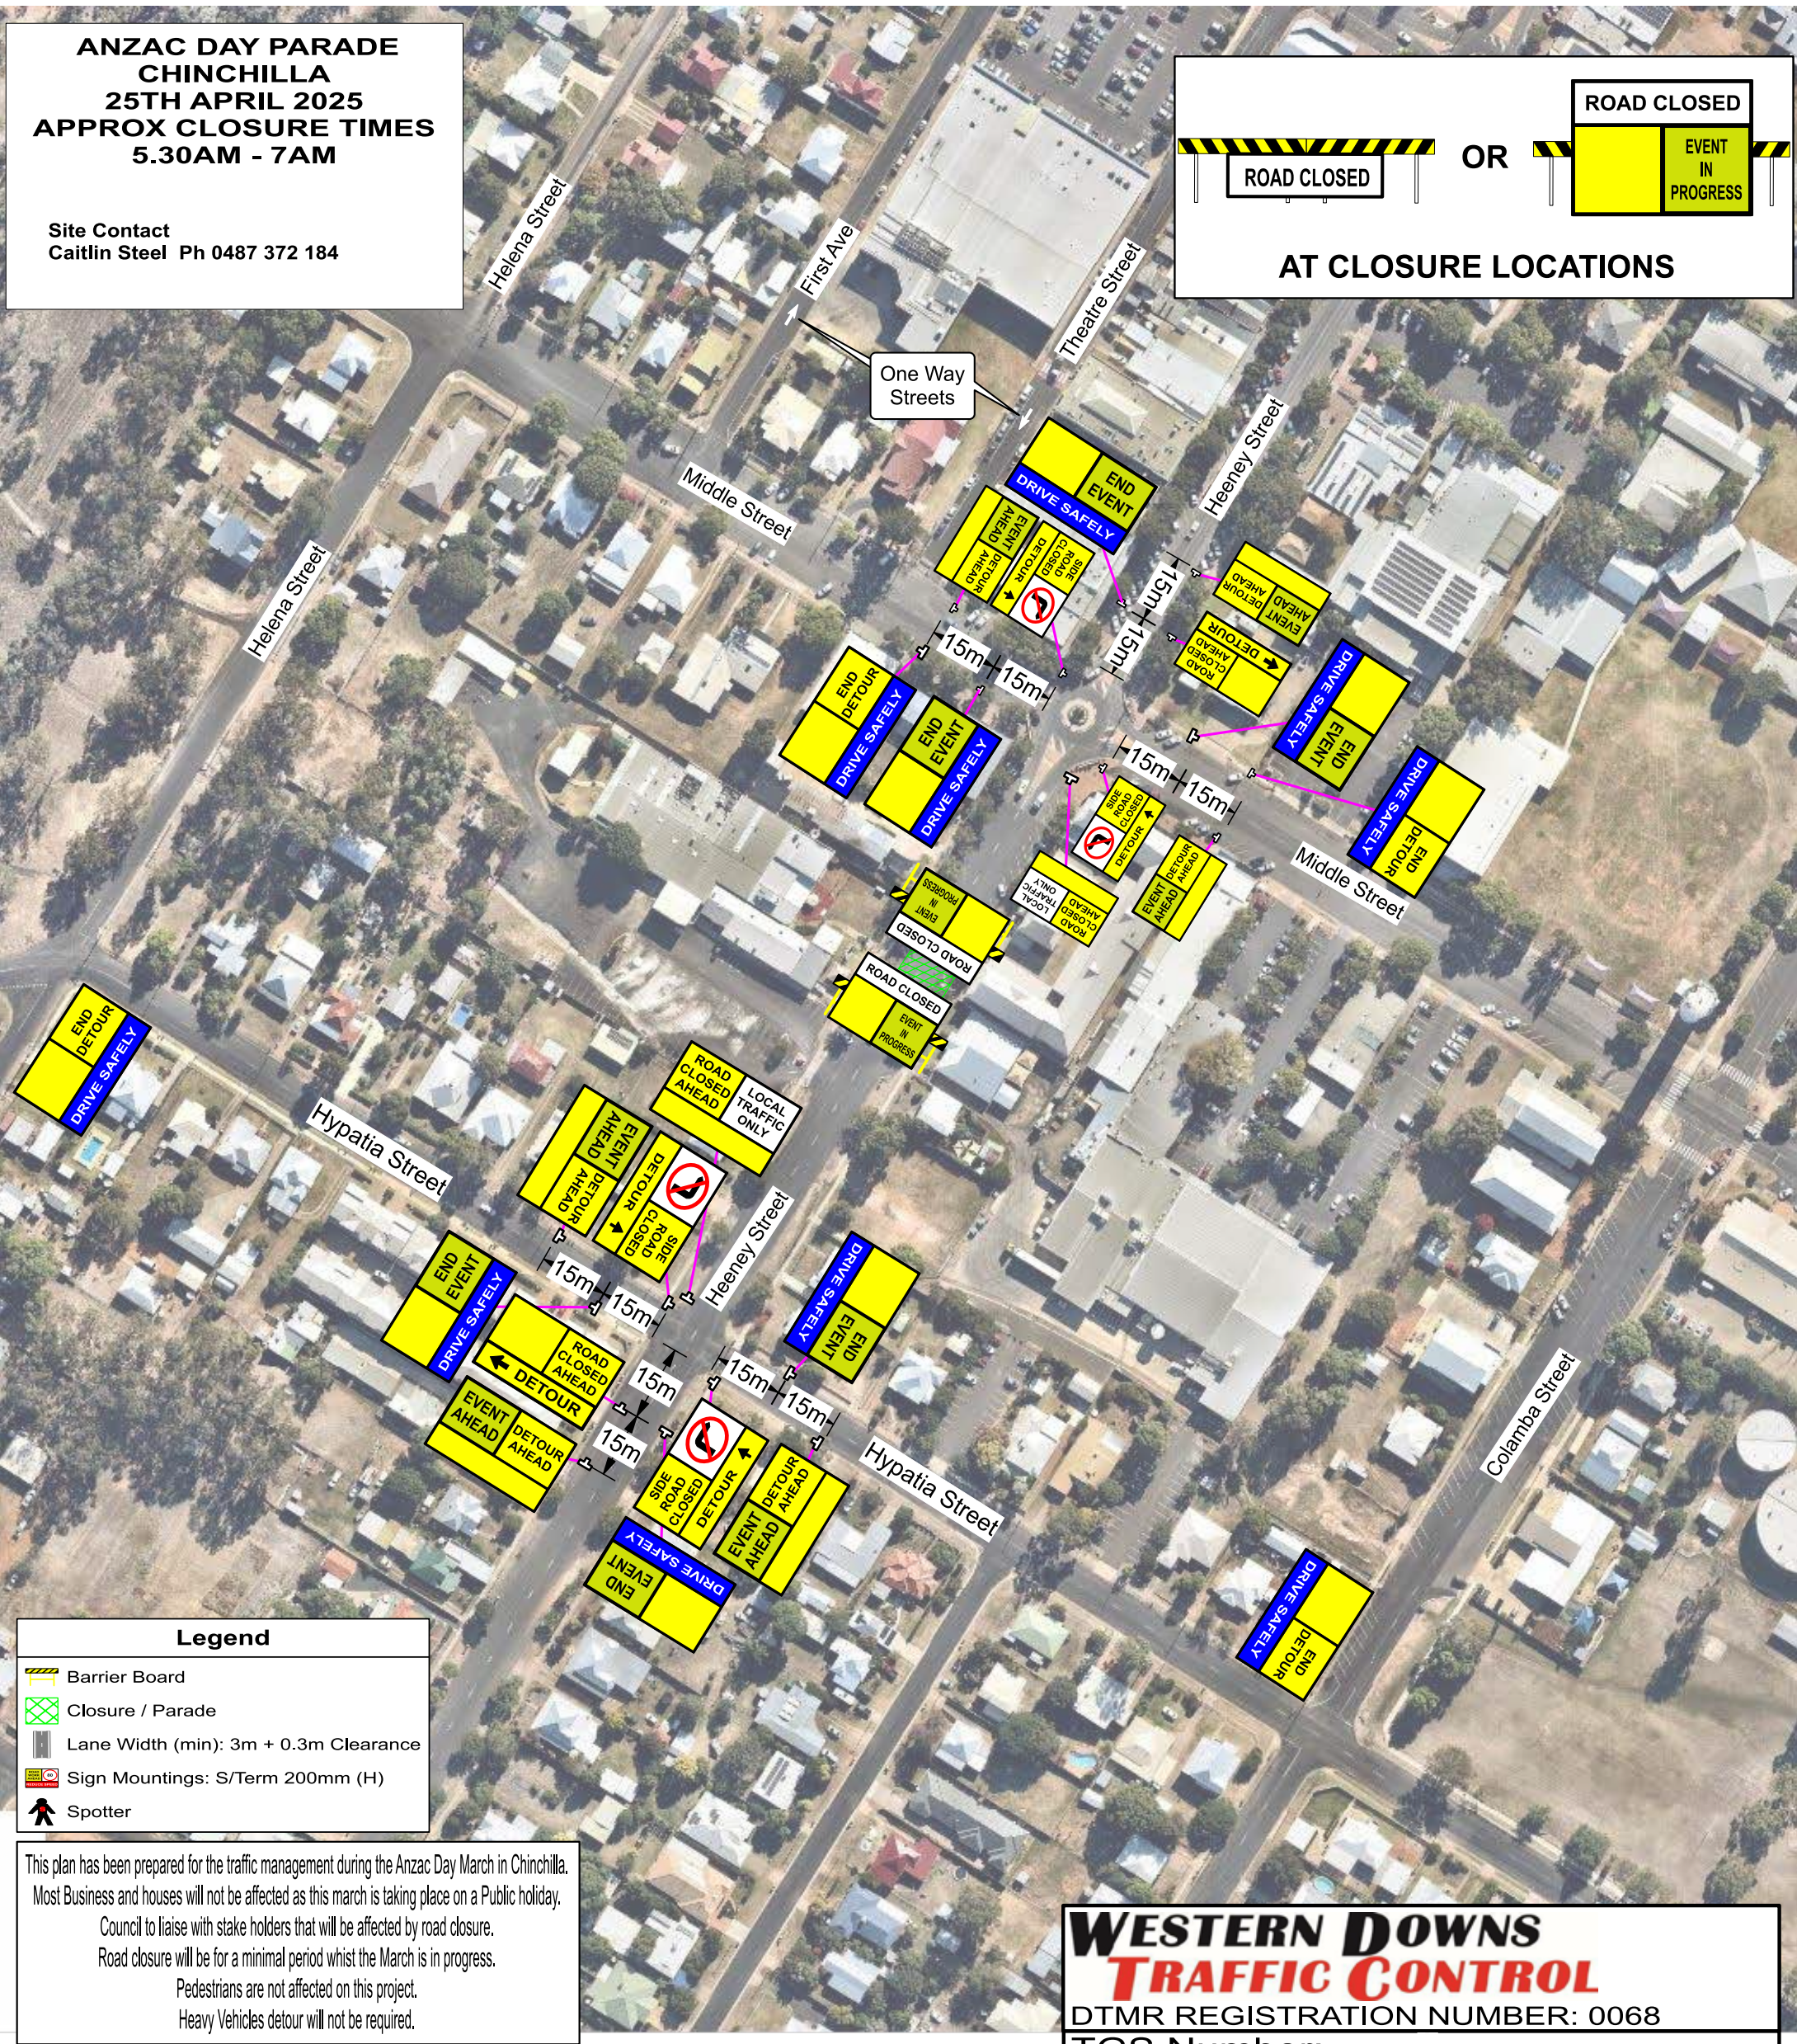

Legend

- Barrier Board
- Closure / Parade
- Lane Width (min): 3m + 0.3m Clearance
- Sign Mountings: S/Term 200mm (H)
- Spotter

This plan has been prepared for the traffic management during the Anzac Day March in Chinchilla. Most Business and houses will not be affected as this march is taking place on a Public holiday. Council to liaise with stake holders that will be affected by road closure. Road closure will be for a minimal period whilst the March is in progress. Pedestrians are not affected on this project. Heavy Vehicles detour will not be required.

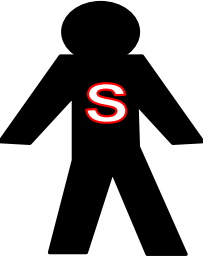

Police or Accredited Traffic Controllers will supervise all the road closure positions & allow access where required

WESTERN DOWNS  
TRAFFIC CONTROL

DTMR REGISTRATION NUMBER: 0068

TGS Number: **6676 - Diagram 1**

Designer Name:  
**Rio Carlson**



Qualification:  
**OP 902**

Designer Signature:

*R Carlson*

**ANZAC DAY PARADE  
CHINCHILLA  
25TH APRIL 2025  
APPROX CLOSURE TIMES  
10am - 12 noon**

Site Contact  
Caitlin Steel Ph 0487 372 184

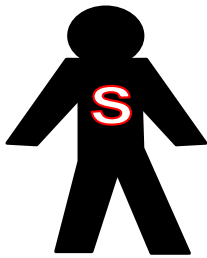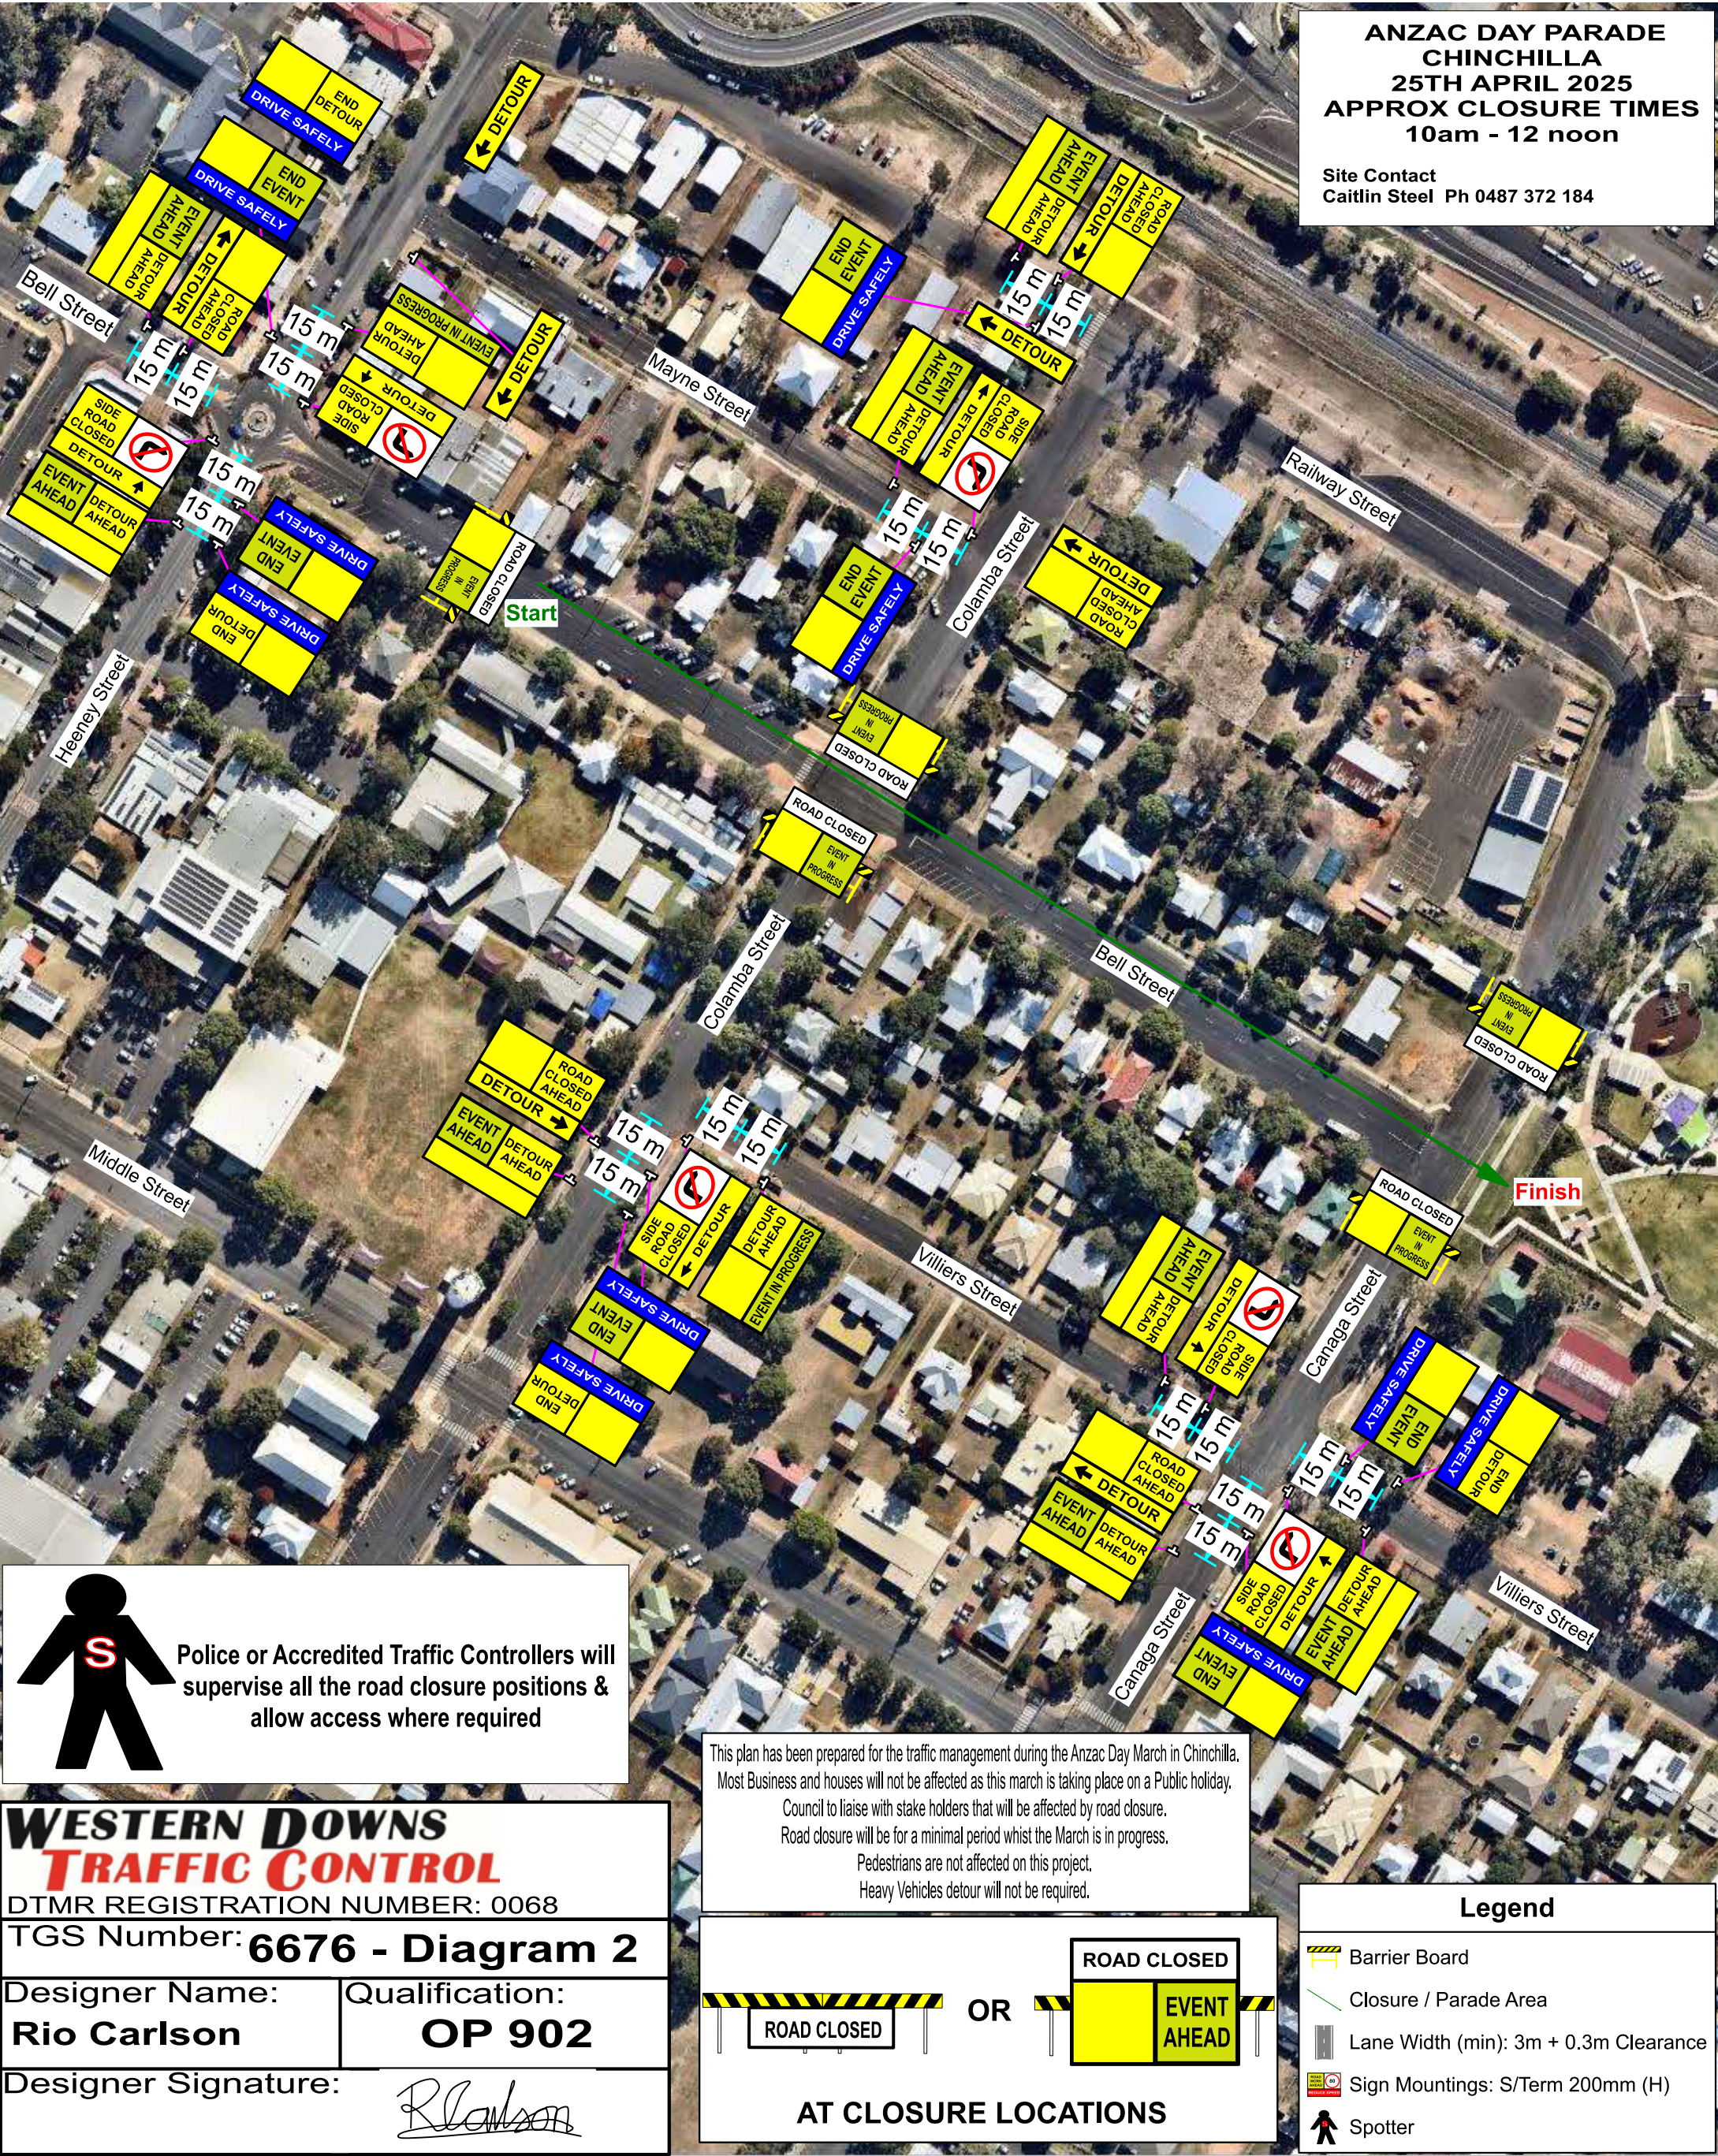

Police or Accredited Traffic Controllers will supervise all the road closure positions & allow access where required

**WESTERN DOWNS  
TRAFFIC CONTROL**  
DTMR REGISTRATION NUMBER: 0068  
TGS Number: **6676 - Diagram 2**

|                                      |                                 |
|--------------------------------------|---------------------------------|
| Designer Name:<br><b>Rio Carlson</b> | Qualification:<br><b>OP 902</b> |
| Designer Signature: <i>R Carlson</i> |                                 |

This plan has been prepared for the traffic management during the Anzac Day March in Chinchilla. Most Business and houses will not be affected as this march is taking place on a Public holiday. Council to liaise with stake holders that will be affected by road closure. Road closure will be for a minimal period whilst the March is in progress. Pedestrians are not affected on this project. Heavy Vehicles detour will not be required.

 OR 

**AT CLOSURE LOCATIONS**

**Legend**

-  Barrier Board
-  Closure / Parade Area
-  Lane Width (min): 3m + 0.3m Clearance
-  Sign Mountings: S/Term 200mm (H)
-  Spotter