

**Legend**

- Barrier Board
- Closure / Parade
- Lane Width: 3.0m min + 0.3m clearance
- Sign Mountings (S/Term): 200mm (H)
- Spotter


ROAD CLOSED OR ROAD CLOSED EVENT IN PROGRESS

**AT CLOSURE LOCATIONS**

This plan has been prepared for the traffic management during the Anzac Day March in Wandoan.  
 Most Business and houses will not be affected as this march is taking place on a Public holiday.  
 Council to liaise with stake holders that will be affected by road closure.  
 Road closure will be for a minimal period whilst the March is in progress.  
 Pedestrians are not affected on this project.  
 Heavy Vehicles detour will not be required.

**WANDOAN ANZAC DAY PARADE**  
 25TH APRIL 2025  
 APPROX CLOSURE TIMES  
 9AM - 11AM

Site Contact  
 Karen Postle Ph 0427 274 976

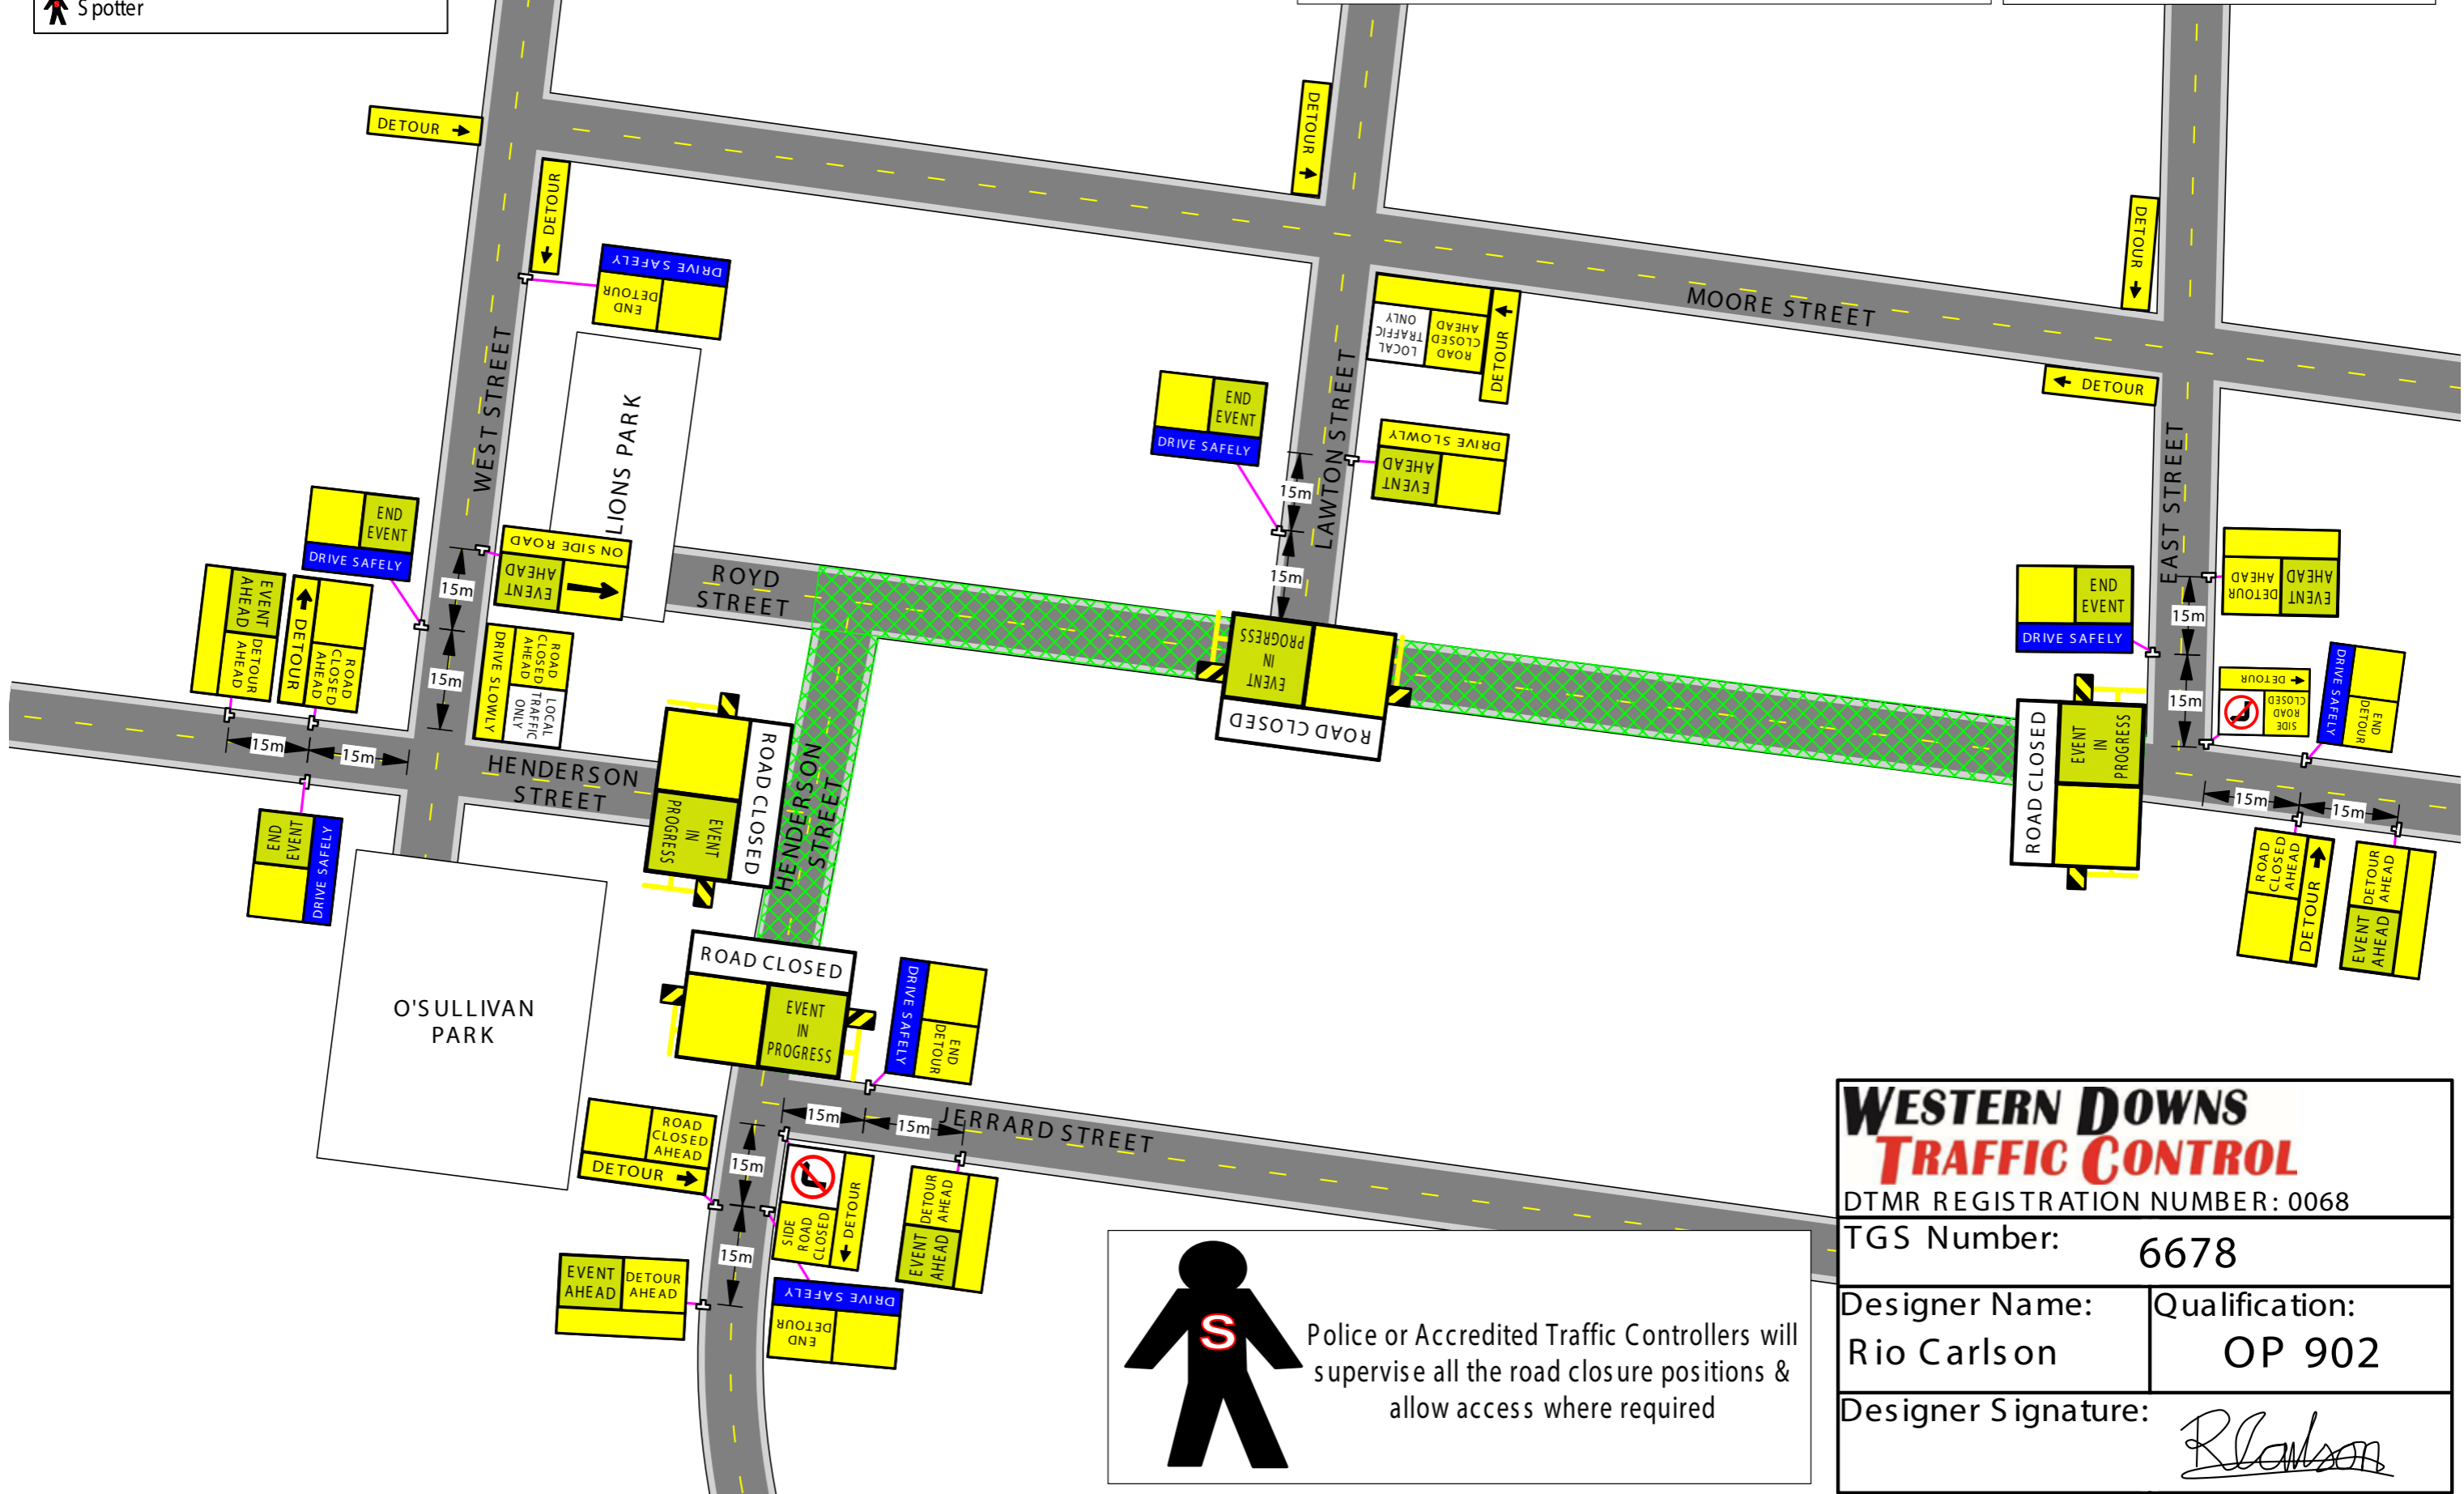

Police or Accredited Traffic Controllers will supervise all the road closure positions & allow access where required

**WESTERN DOWNS TRAFFIC CONTROL**  
 DTMR REGISTRATION NUMBER: 0068  
 TGS Number: 6678

Designer Name: Rio Carlson	Qualification: OP 902
Designer Signature: <i>R Carlson</i>	