
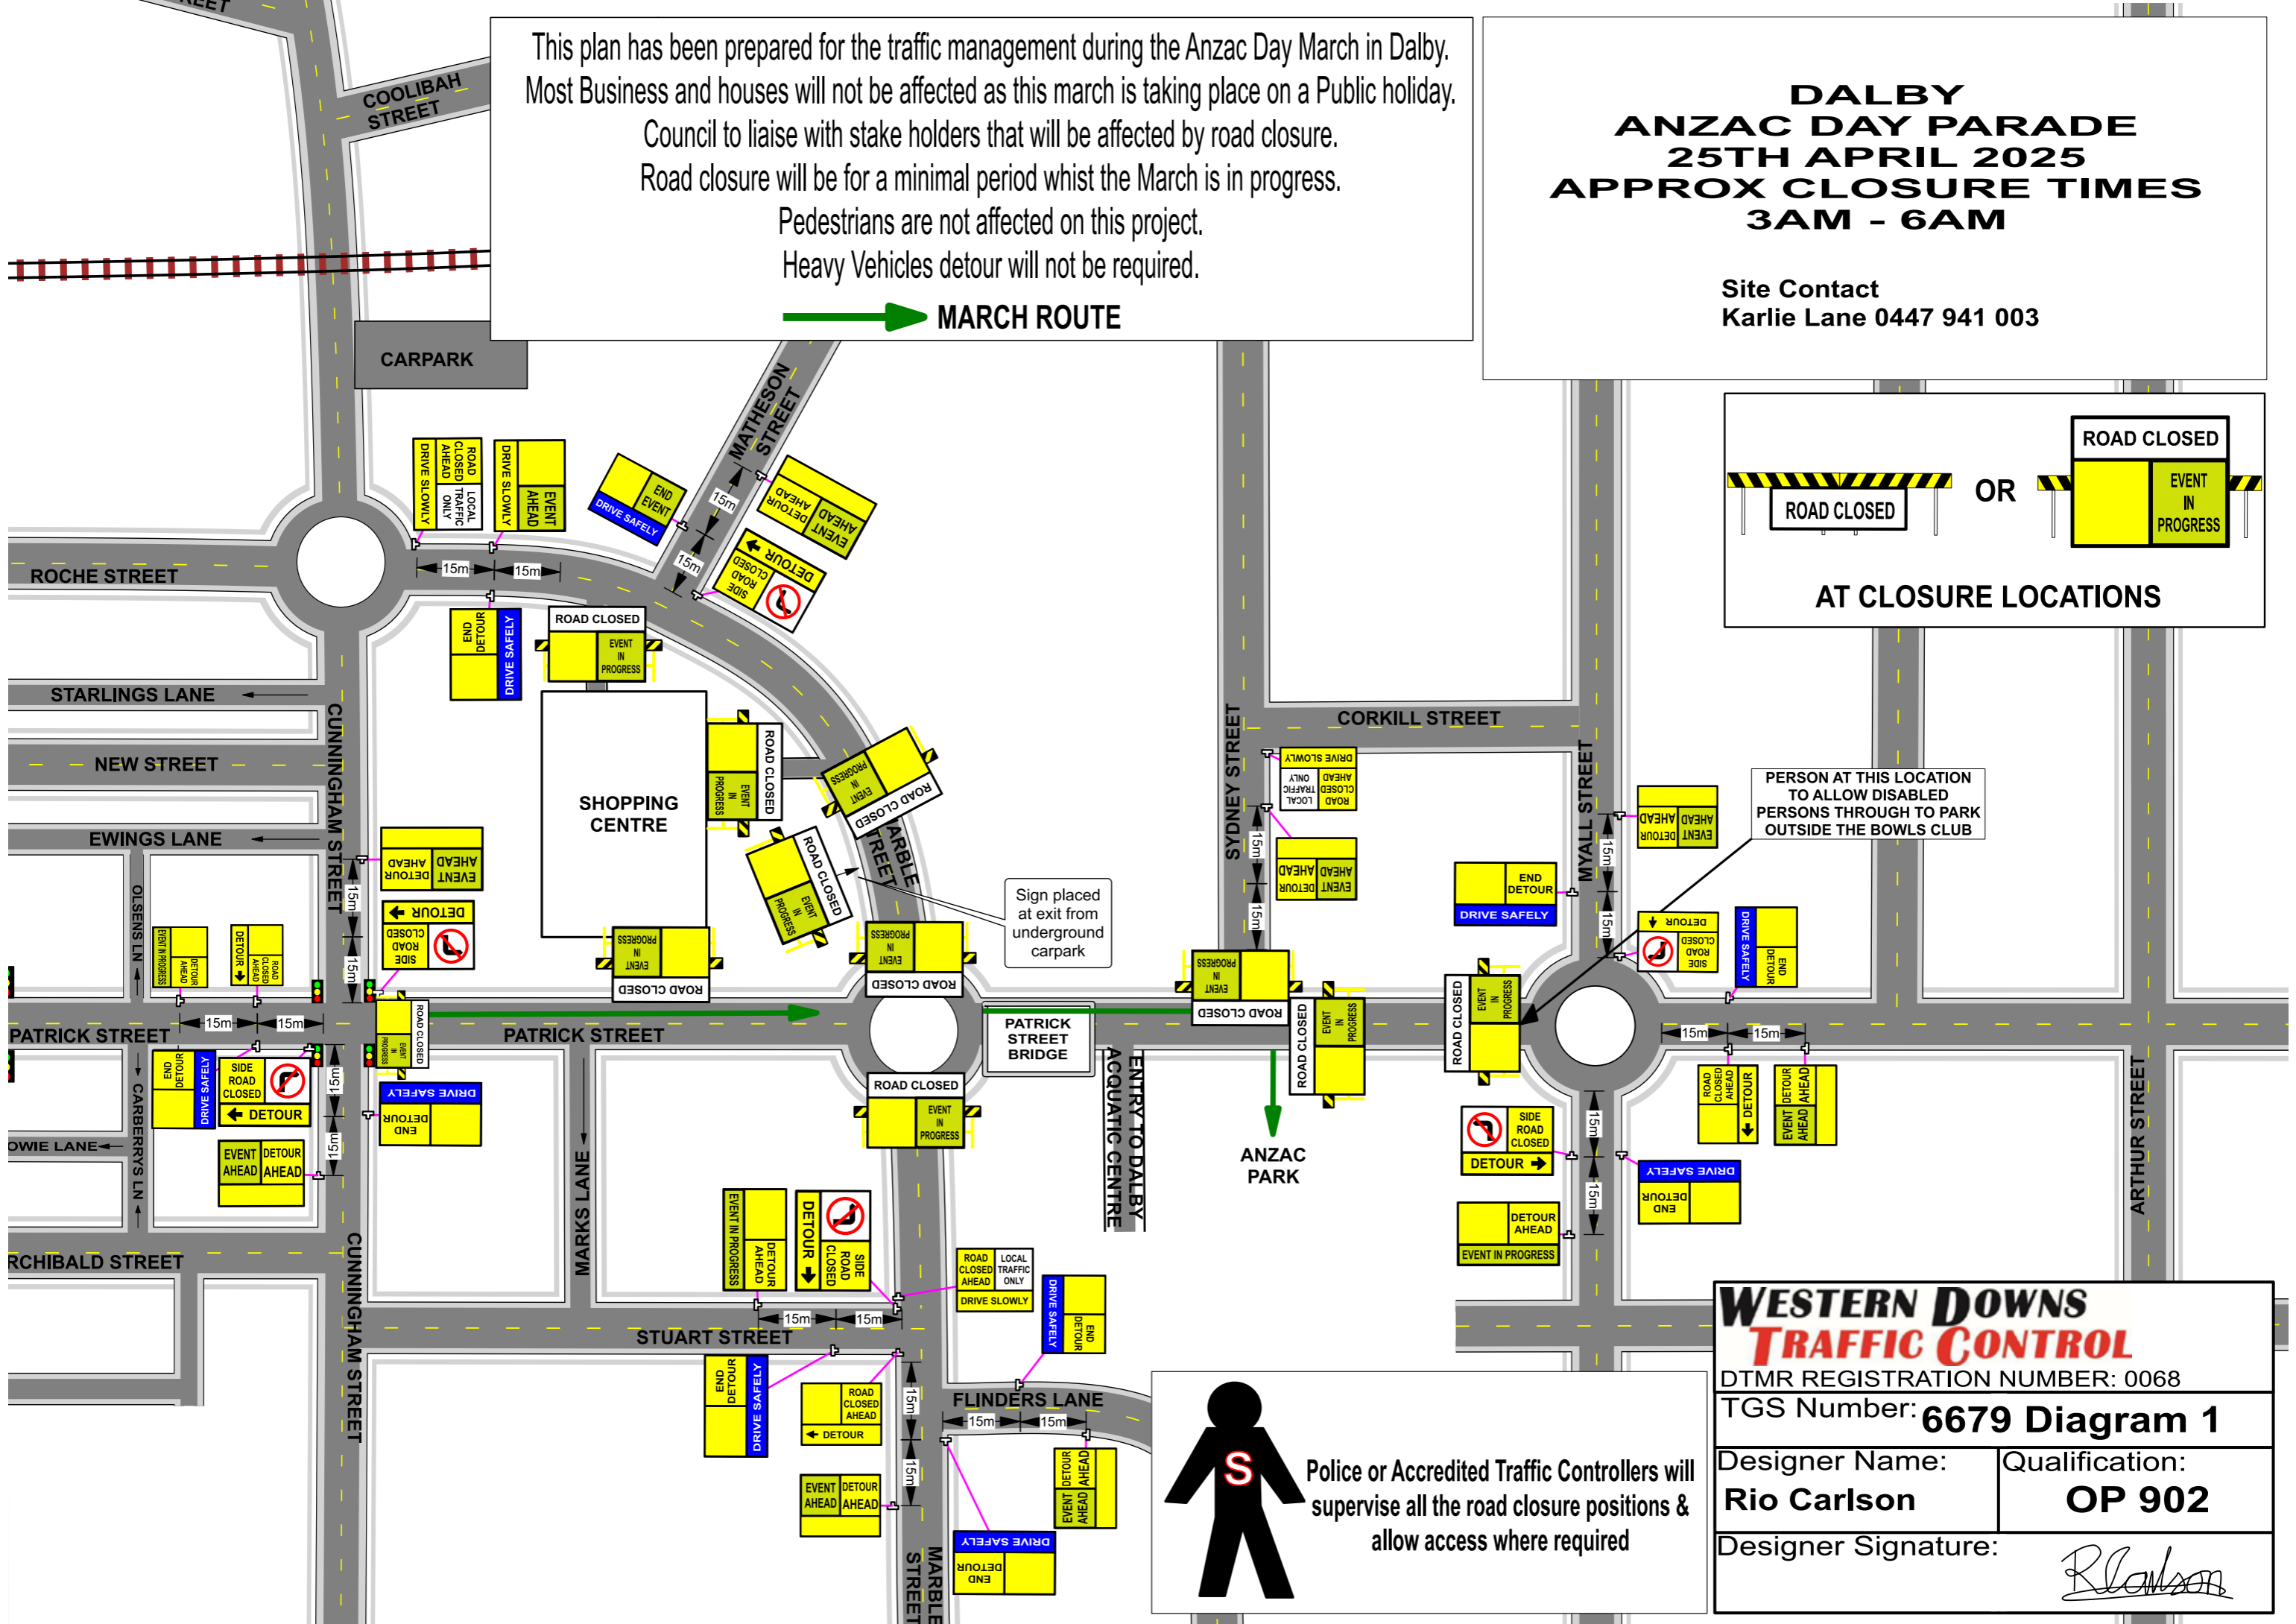


This plan has been prepared for the traffic management during the Anzac Day March in Dalby.
 Most Business and houses will not be affected as this march is taking place on a Public holiday.
 Council to liaise with stake holders that will be affected by road closure.
 Road closure will be for a minimal period whilst the March is in progress.
 Pedestrians are not affected on this project.
 Heavy Vehicles detour will not be required.

 **MARCH ROUTE**


**DALBY
 ANZAC DAY PARADE
 25TH APRIL 2025
 APPROX CLOSURE TIMES
 3AM - 6AM**

Site Contact
 Karlie Lane 0447 941 003

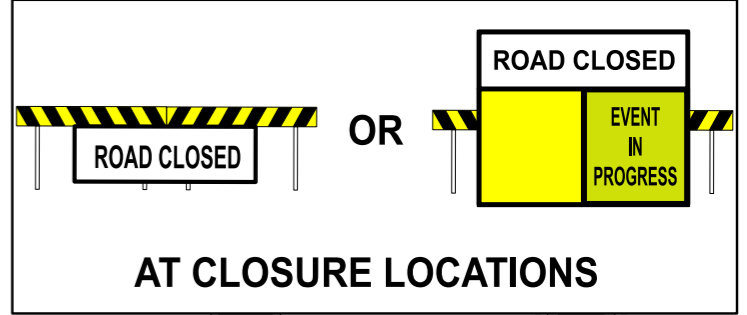

PERSON AT THIS LOCATION
 TO ALLOW DISABLED
 PERSONS THROUGH TO PARK
 OUTSIDE THE BOWLS CLUB

Sign placed at
 exit from
 underground
 carpark

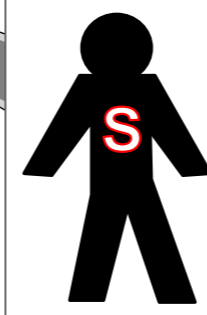 Police or Accredited Traffic Controllers will supervise all the road closure positions & allow access where required

**WESTERN DOWNS
 TRAFFIC CONTROL**
 DTMR REGISTRATION NUMBER: 0068
 TGS Number: **6679 Diagram 1**


Designer Name: Rio Carlson	Qualification: OP 902
Designer Signature: 	

**DALBY
ANZAC DAY PARADE
25TH APRIL 2025
APPROX CLOSURE TIMES
8AM - 12PM**

Site Contact
Karlie Lane 0447 941 003

This plan has been prepared for the traffic management during the Anzac Day March in Dalby. Most Business and houses will not be affected as this march is taking place on a Public holiday. Council to liaise with stake holders that will be affected by road closure. Road closure will be for a minimal period whilst the March is in progress. Pedestrians are not affected on this project. Heavy Vehicles detour will not be required.

→ MARCH ROUTE

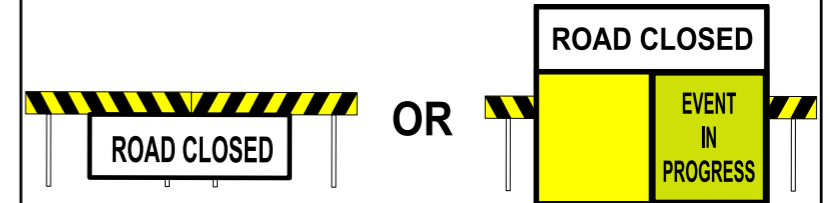

AT CLOSURE LOCATIONS


Legend

- Barrier Board
- Closure / Parade Location
- Cone Spacing 2m
- Lane Width: 3.0m min + 0.3m clearance
- Sign Mountings (S/Term): 200mm (H)
- Spotter

**WESTERN DOWNS
TRAFFIC CONTROL**
DTMR REGISTRATION NUMBER: 0068
TGS Number: **6679 Diagram 2**

Designer Name: Rio Carlson	Qualification: OP 902
Designer Signature: <i>R Carlson</i>	

Police or Accredited Traffic Controllers will supervise all the road closure positions & allow access where required

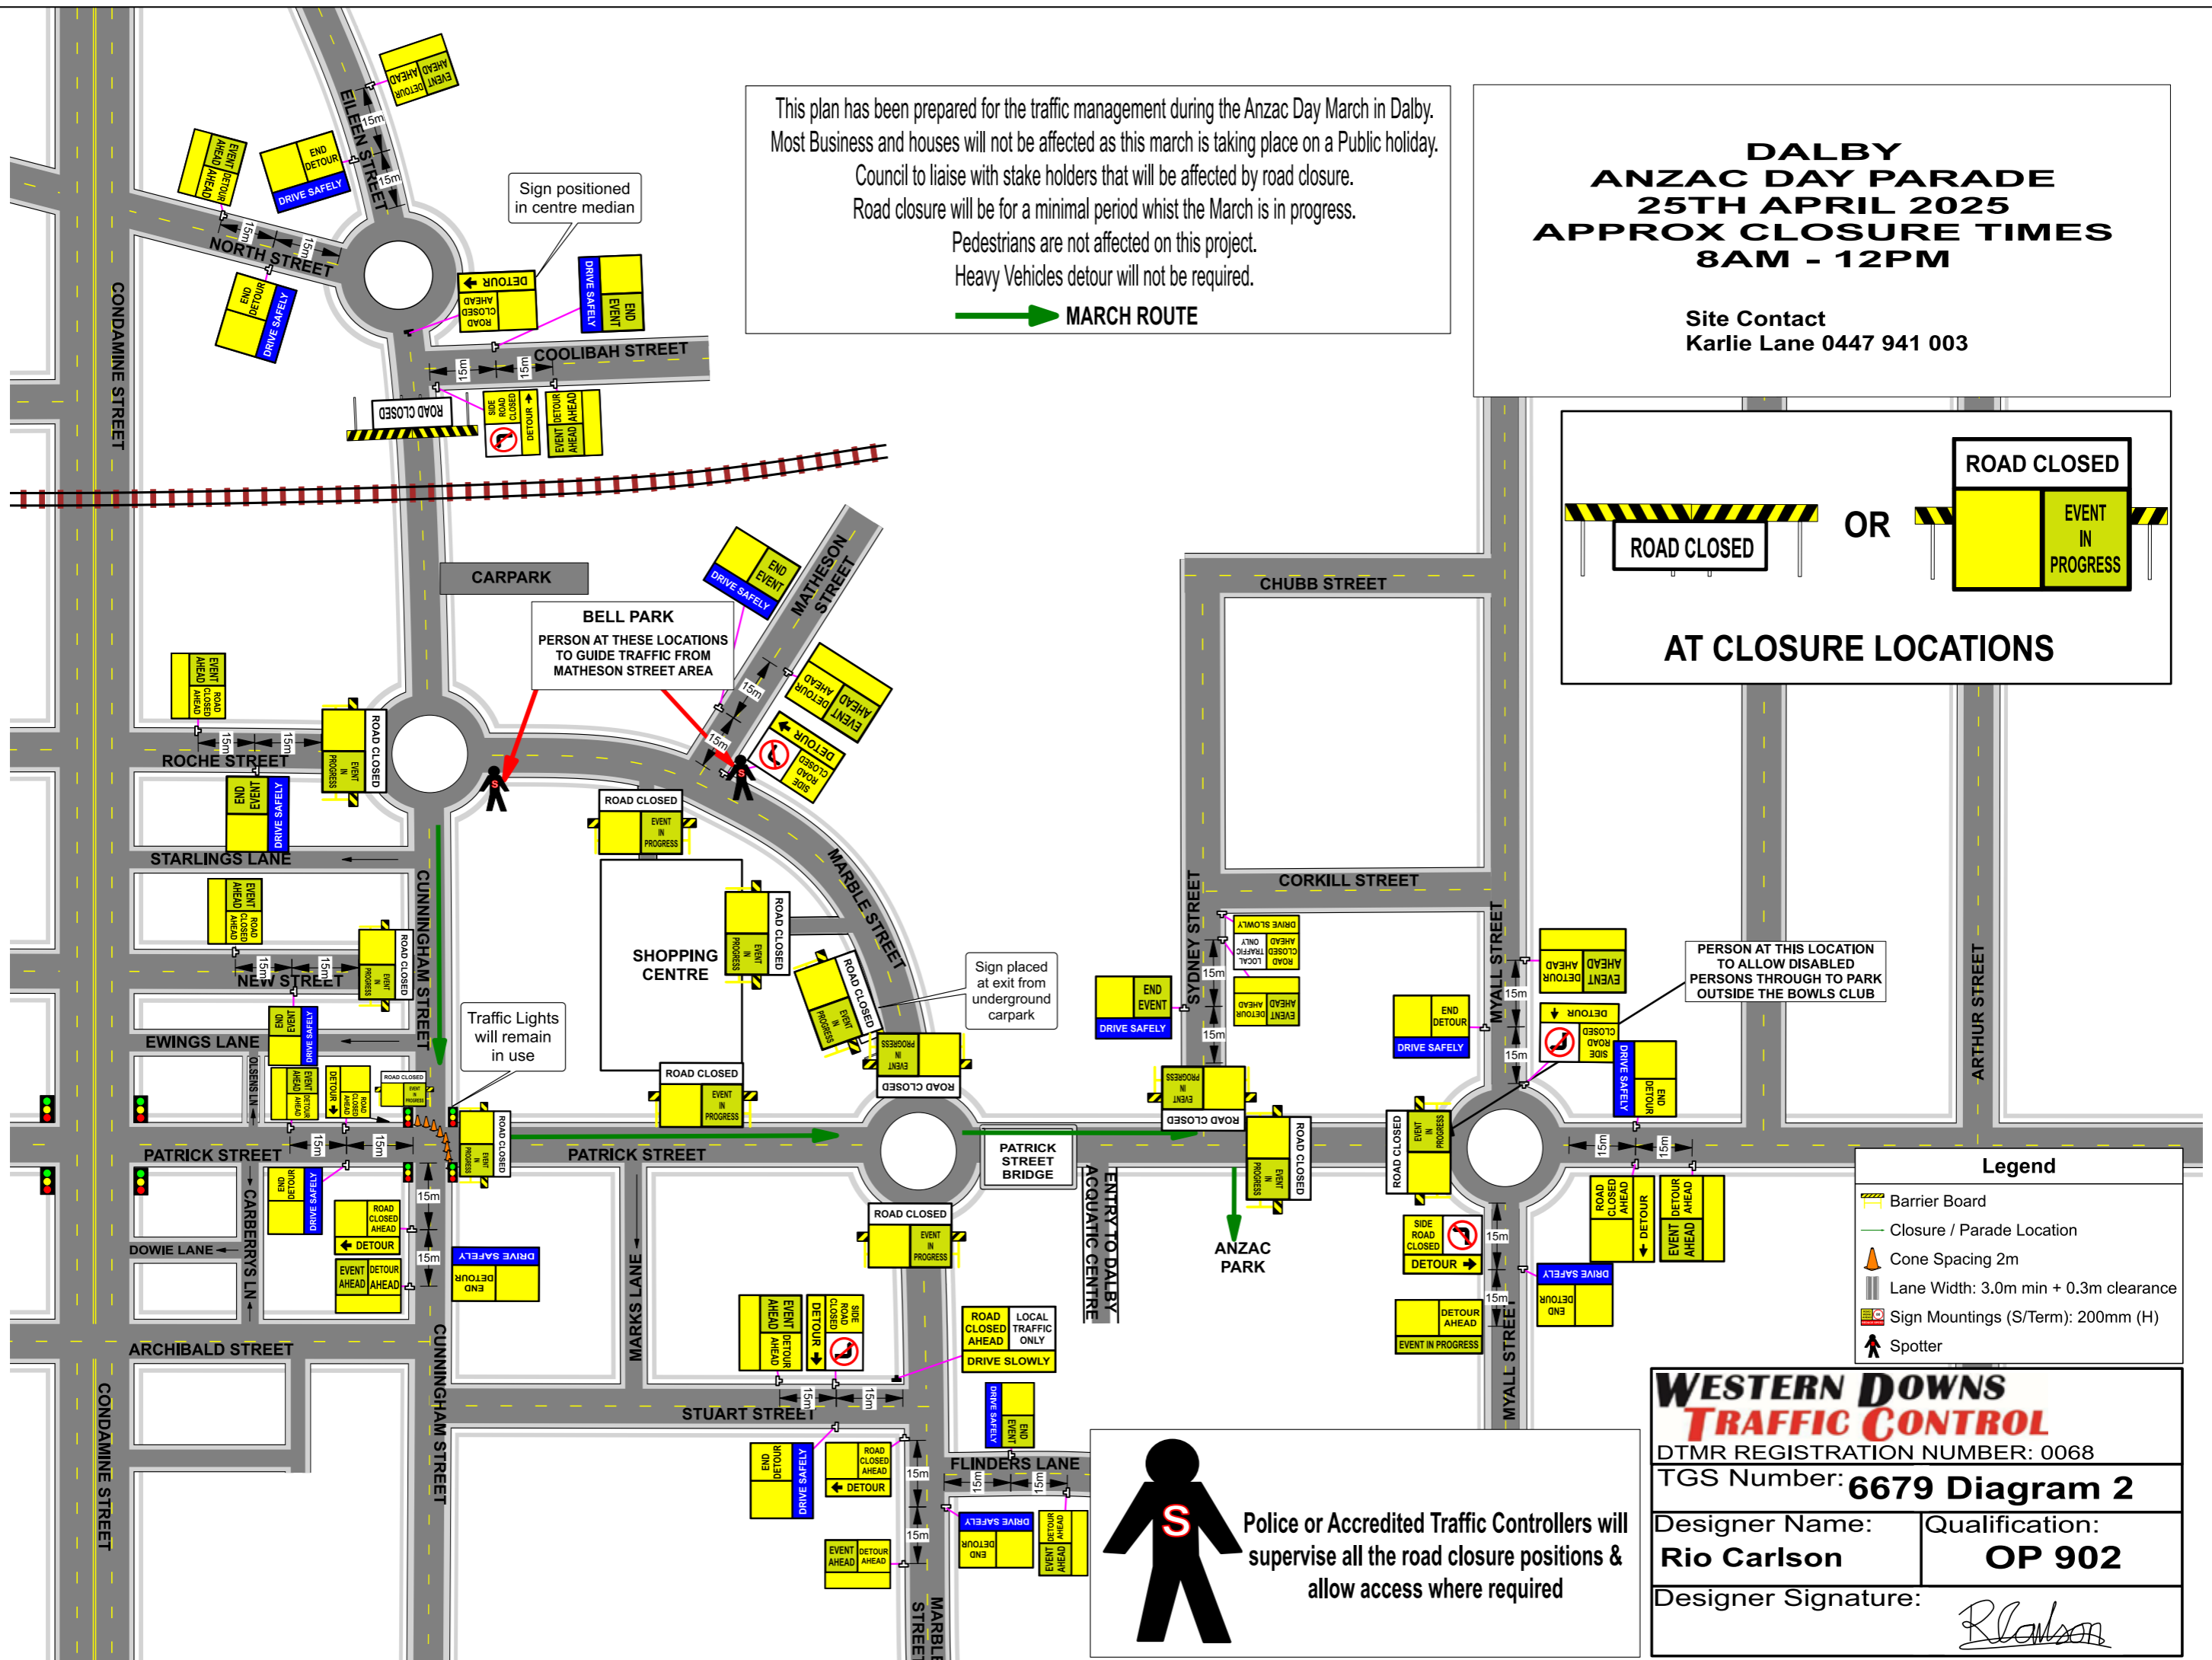

Sign positioned in centre median

BELL PARK
PERSON AT THESE LOCATIONS TO GUIDE TRAFFIC FROM MATHESON STREET AREA

Sign placed at exit from underground carpark

Traffic Lights will remain in use

PERSON AT THIS LOCATION TO ALLOW DISABLED PERSONS THROUGH TO PARK OUTSIDE THE BOWLS CLUB